



Installation example

Pavement class C 250

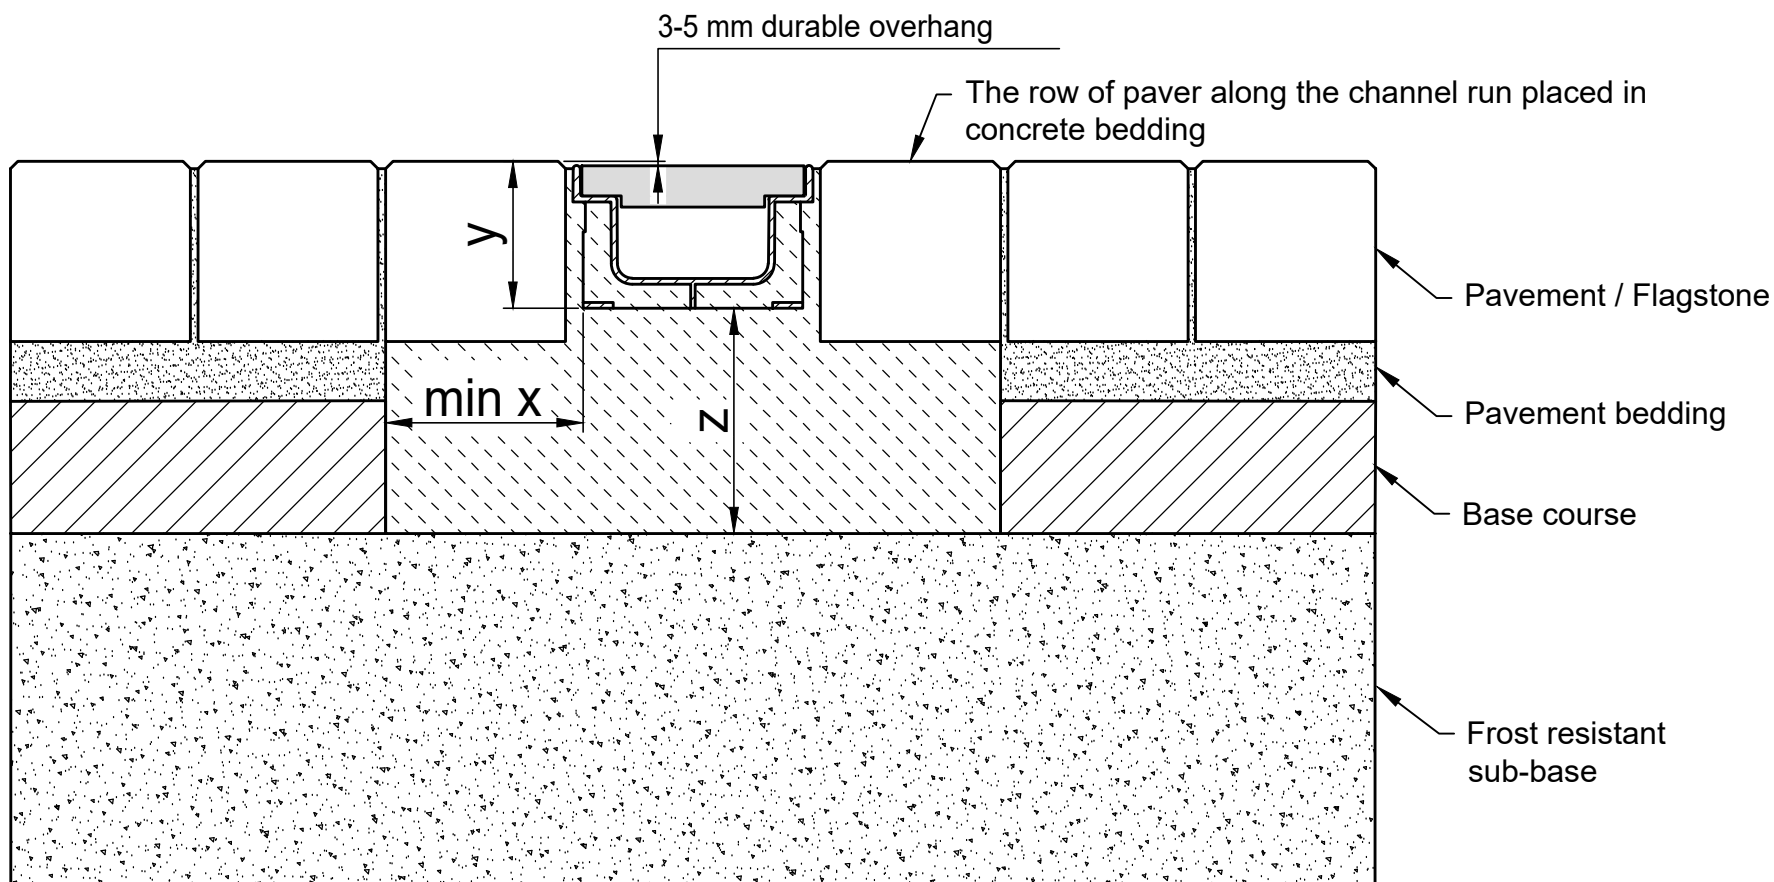

* y = Channel height plus camber

Category according to EN 1433 / DIN 19580		A 15	B 125	C 250	D 400**	E 600	F 900	Applying to following systems:	
Foundation: width x / thickness z / height y (in cm)				10 / 15 / *				RECYFIX PRO 100 Typ 95	
The named concrete quality is a minimum quality									
EN 206-1 / DIN 1045-2	without danger of frost on the lateral support			C 20/25					
	with danger of frost on the lateral support			C 30/37 XD 1					
<p>The installation examples / advise constantly are adapted to the technical conditions.</p> <p>With new editions older expenditures lose their validity.</p> <p>Before planning or installation please verify the current version at www.hauraton.com</p> <p>In building construction is a sealing layer below the channels necessary.</p>		Date: 25.10.2018			Our general installation instructions apply.		Format DIN	A4	 Unit 4, Frenchs Avenue LU6 1BH Dunstable / Bedfordshire Tel. +44 1582 50 1380 technical@hauraton.co.uk
							scale	1:5	
		0000073569.dwg EBBw							
** Not for use in continuously frequented areas of carriageways or motorways		RF-Flach-PRO-100 Typ 95 Rinnenunterteil Einbaubeispiel C 250 in Pflaster							